


HORIZONTAL CURVE DATA

Δ = -14°00'31" PC STA. = 95+75.36
 R = 409.00' PI STA. = 96+25.61
 L = 100.00' PT STA. = 96+75.36
 T = 50.25'

ROUTE	SECTION	COUNTY	TOTAL SHEETS	SHEET NUMBER
	06-00082-00-BT	SALINE	115	22
HARRISBURG - IDOT		BIKE/PEDESTRIAN PATH		

CONTRACT NO. 99383

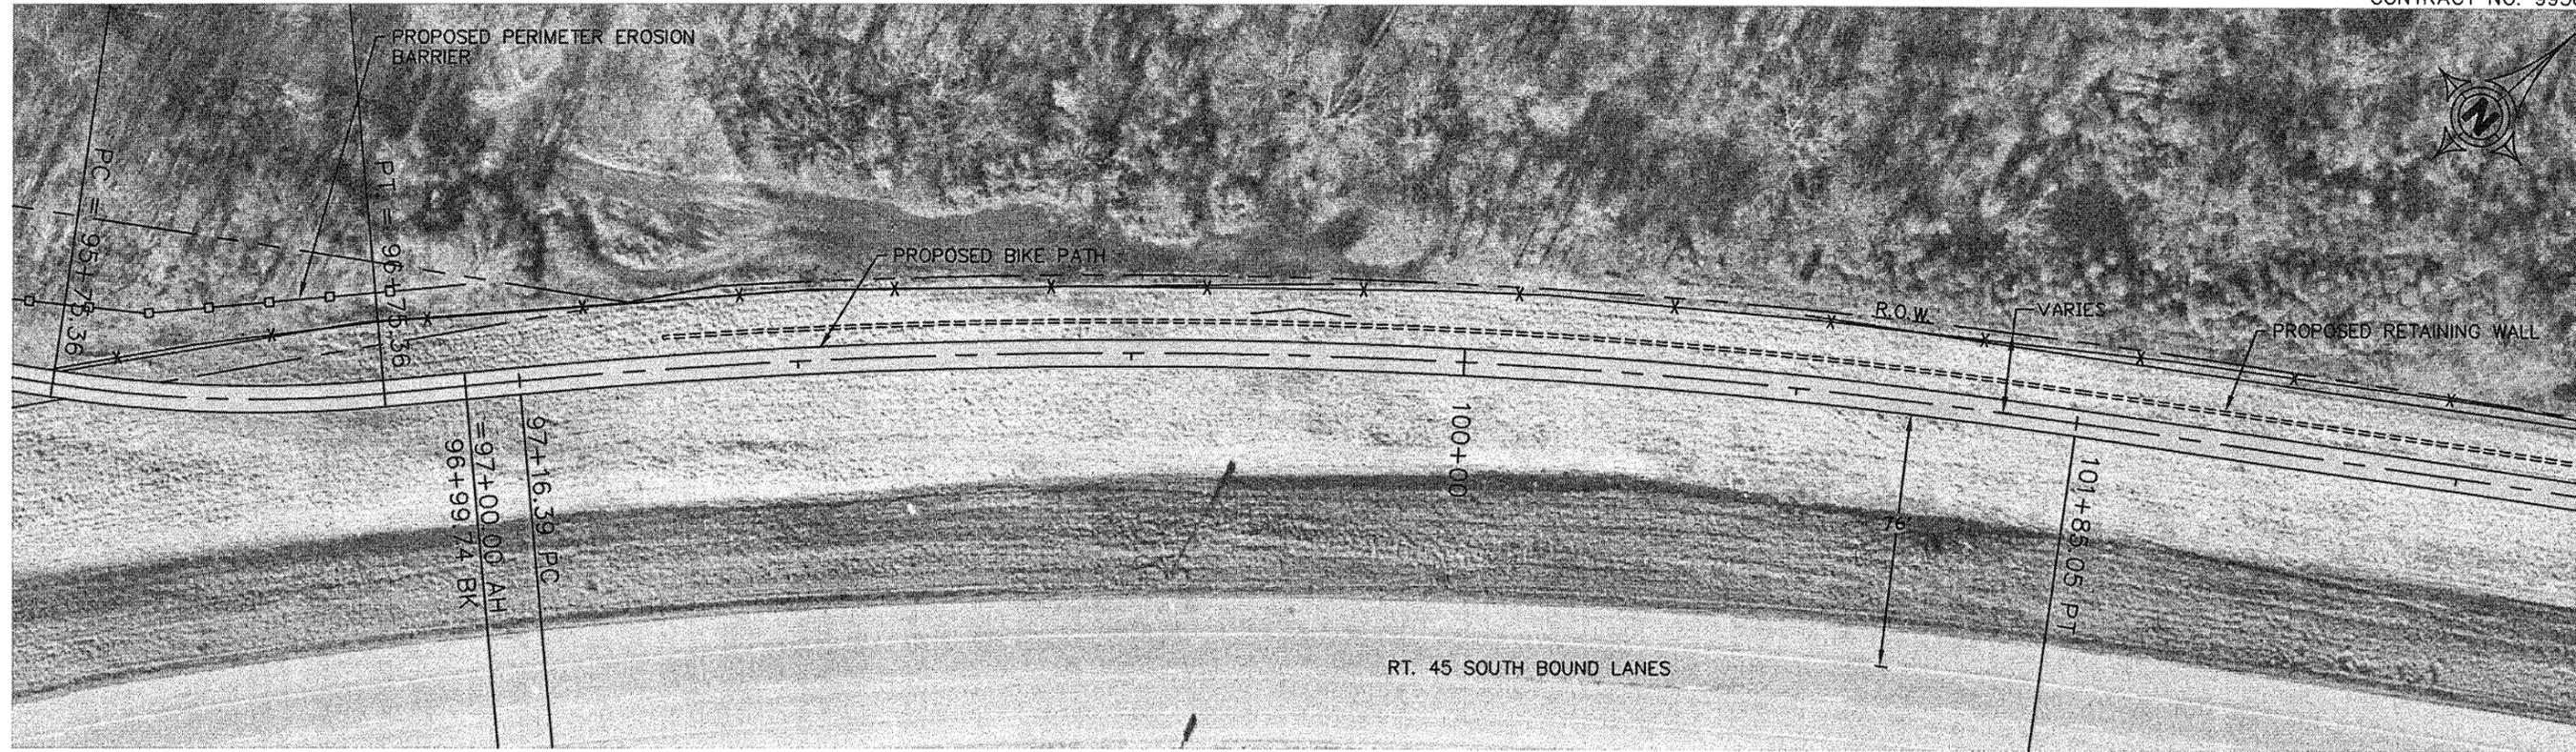

HORIZONTAL CURVE DATA

Δ = 13°25'34" PC STA. = 97+16.39
 R = 2000.00' PI STA. = 99+51.80
 L = 468.66' PT STA. = 101+85.05
 T = 235.41'

